

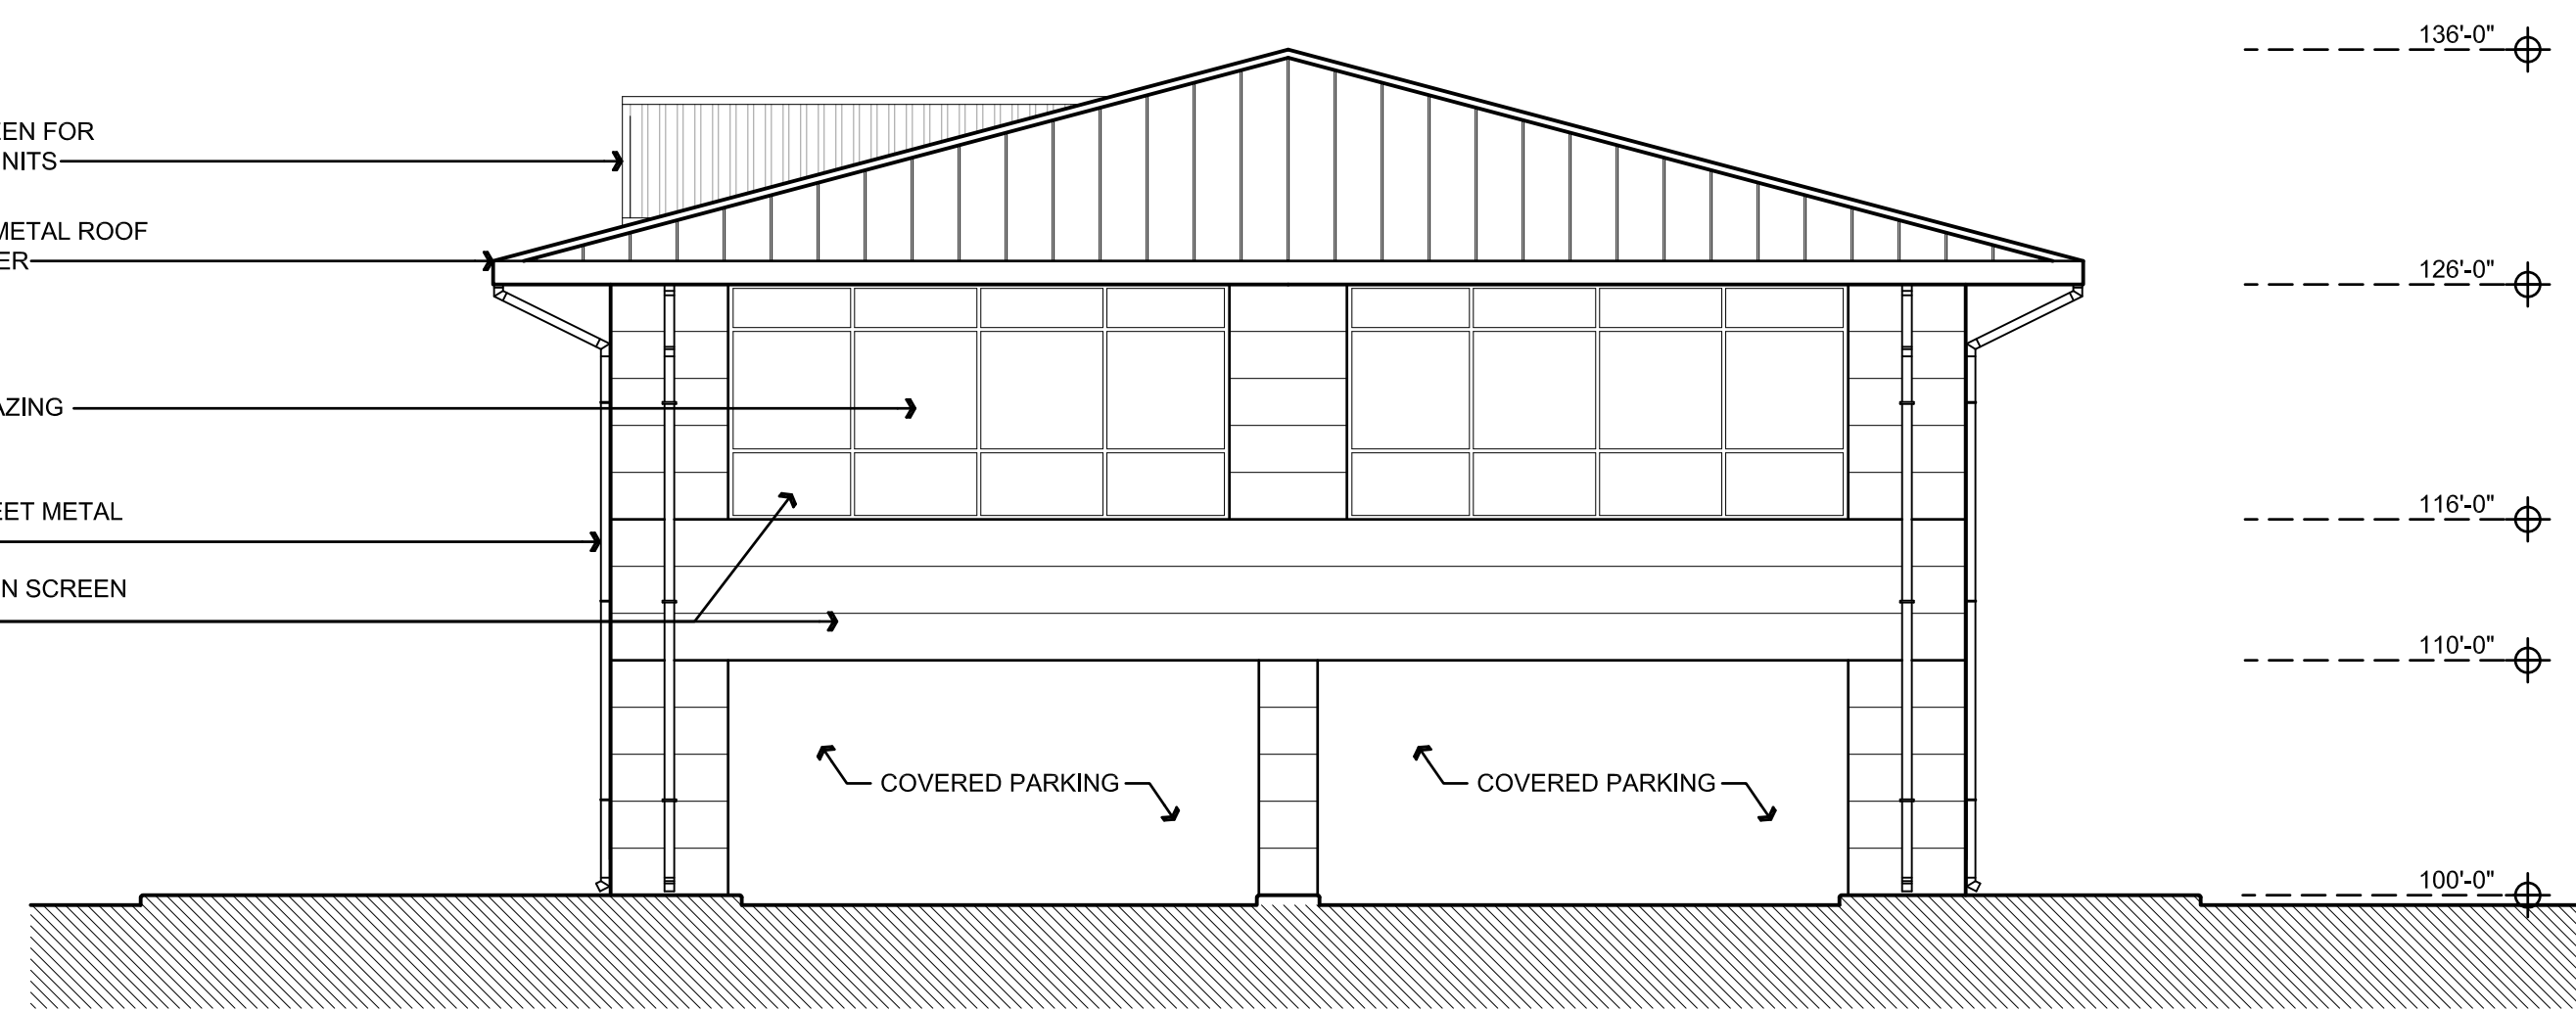
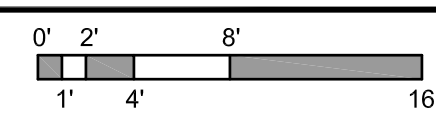




03 Schematic West Elevation
Scale: 1/8" = 1'-0"

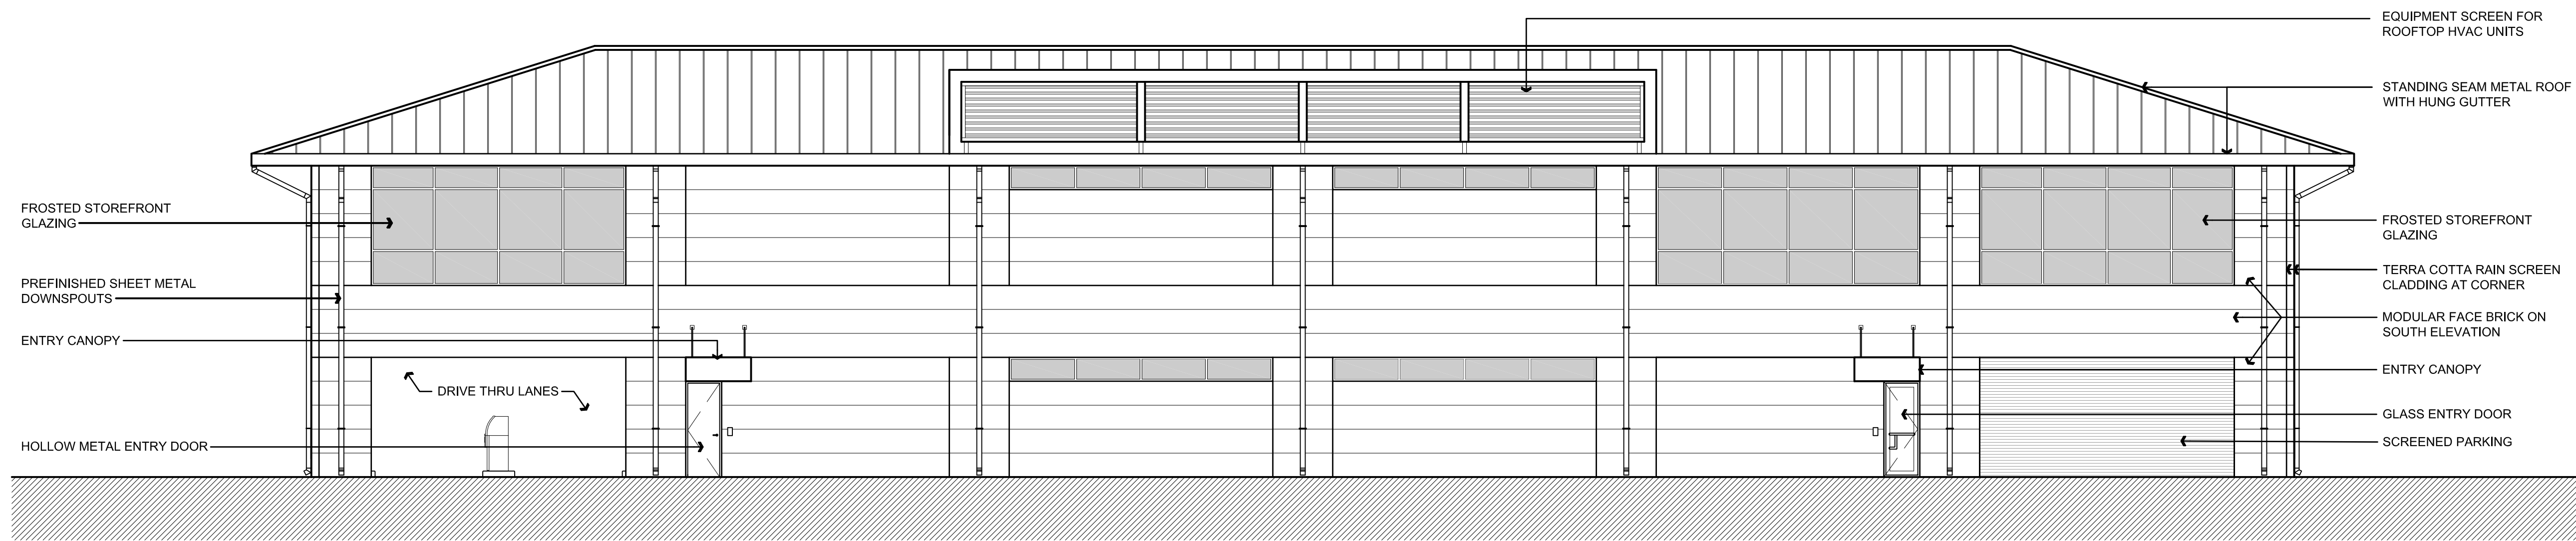

04 Schematic East Elevation
Scale: 1/8" = 1'-0"

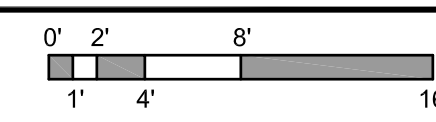

02 Schematic South Elevation
Scale: 1/8" = 1'-0"

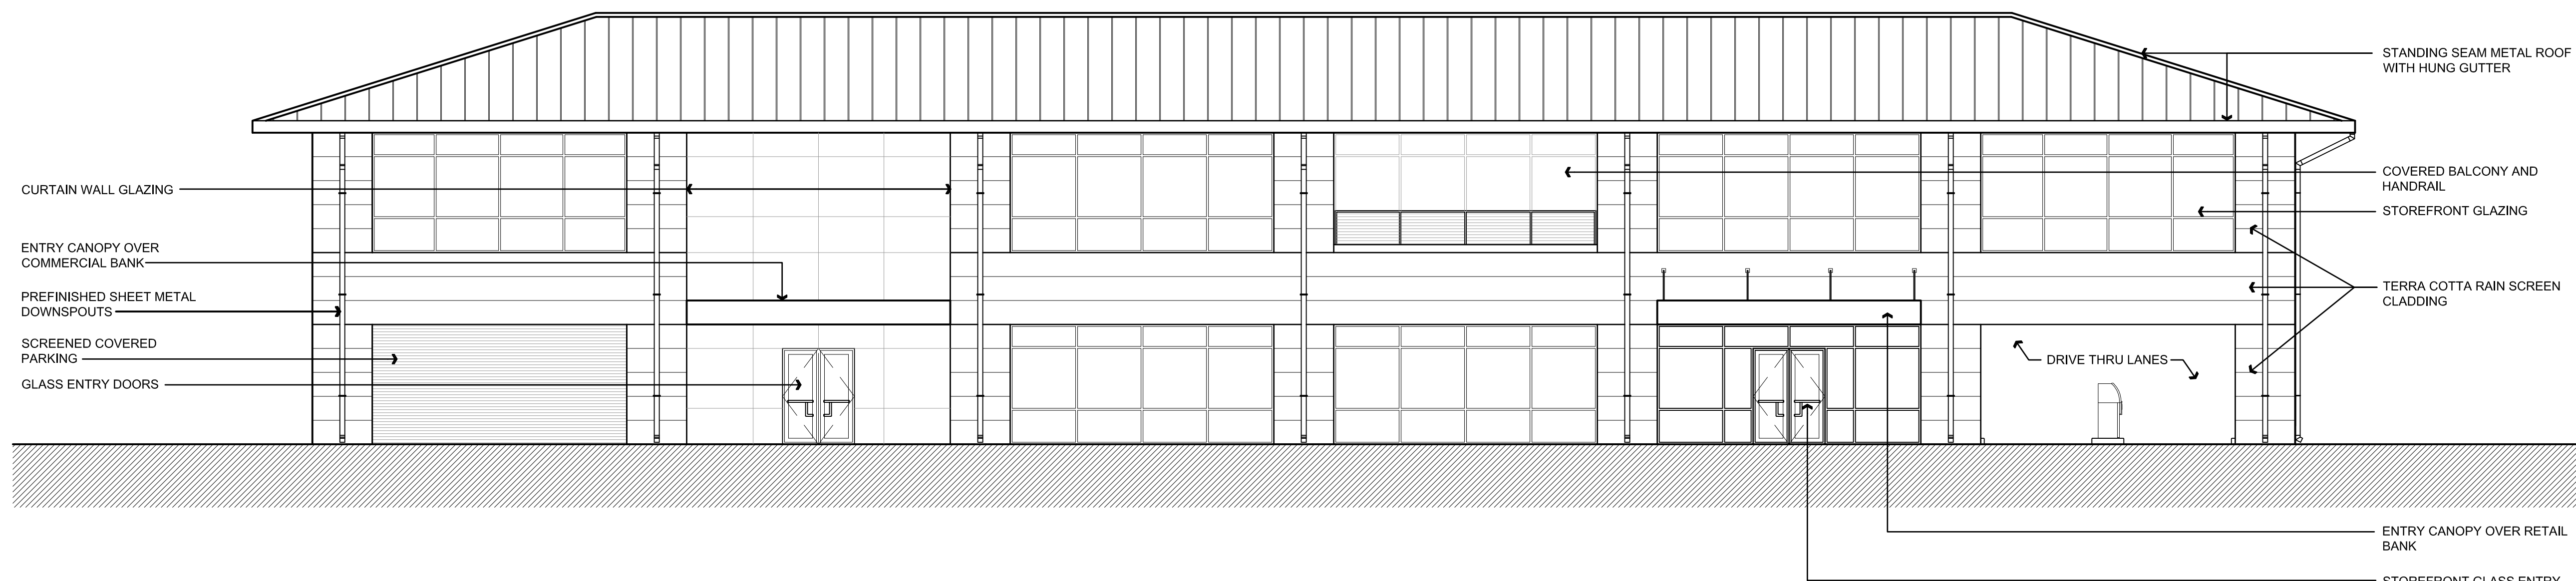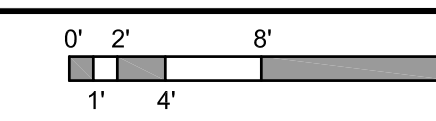

01 Schematic North Elevation
Scale: 1/8" = 1'-0"

